



Purchasing Department
840 West 11th Street, Suite 2500
Panama City, FL 32401
Telephone: (850) 248-8270
Fax: (850) 248-8276

**BOARD OF COUNTY
COMMISSIONERS**

WWW.BAYCOUNTYFL.GOV

840 WEST 11TH STREET
PANAMA CITY, FL 32401

COMMISSIONERS:

TOMMY HAMM
DISTRICT I

ROBERT CARROLL
DISTRICT II

WILLIAM T. DOZIER
DISTRICT III

KEITH BAKER
DISTRICT IV

PHILIP "GRIFF" GRIFFITTS
DISTRICT V

ROBERT J. MAJKA JR.
COUNTY MANAGER

April 16, 2019

Prospective Respondents

**RE: Addendum #7 RFP 19-33 Steelfield Road Landfill Expansion
Project Design Build Team**

Please accept this as Addendum No. 7 for the above referenced solicitation.

The following questions have been received. The County's answers follow in **Bold**.

QUESTION-1:

Please note that responses have not yet been posted to questions submitted on April 4, 2019. Can Bay County extend the deadlines (for the technical and price proposals, respectively) by two weeks to make appropriate adjustments to the responses once posted?

Addendum #6 was issued and posted to the County's website Friday, April 12, 2019

QUESTION-2:

Can Bay County provide as-built information and/or operational data related to the pump stations and leachate tank that are to be removed as part of this project? Specifically, invert elevations, pipe materials and sizes, as well as current pump information (manufacturer/types and flow data) would assist the DBT team.

Some of the information requested is already provided within the drawing set (refer to sheets 01C-01 and 01C-02). Available as-built data about the existing infrastructure can be downloaded from FDEP Oculus site. Other as-built information may not be available.

QUESTION-3:

Can Bay County provide as-built or recent survey information related to the lined pond that would be demolished with this project?

Refer to Cell 4 (Record Drawings) by CDM (2001) for available information associated with the lined pond (attached).

QUESTION-4:

Several x-ref files do not appear to have been included with the CAD files posted online. Specifically, liner grade contours, top of protective cover grade contours, and final contours do not appear in the associated CAD files as the referenced drawing files are missing.

A modified CAD file set was submitted on April 11, 2019. The County believes that these modified drawings have resolved this issue.

QUESTION-5:

While the County has extended the DBT's time to 340 (from 240) days from NTP to Final Completion will the County consider extending the time allotted if FDEP (or other) permitted takes significantly more time than scheduled?

See Addendum #6

QUESTION-6:

Please provide the most recent topographic survey of the landfill facility that the County has in AutoCAD- 3D.





The most recent topographic data has already been submitted with the County design package submitted with Addendum 2.

All respondents shall acknowledge receipt of this addendum by signing and submitting, with their submittal, the addendum acknowledgement form included in the RFP package.


Sincerely,

Wendi Nation
Purchasing Director

C:\Netasha Backup\Netasha Backup\Steelfield Rd Landfill\ESDC\mmpm01.dwg, Oct 08, 2002 - 8:58:59AM, Lithway

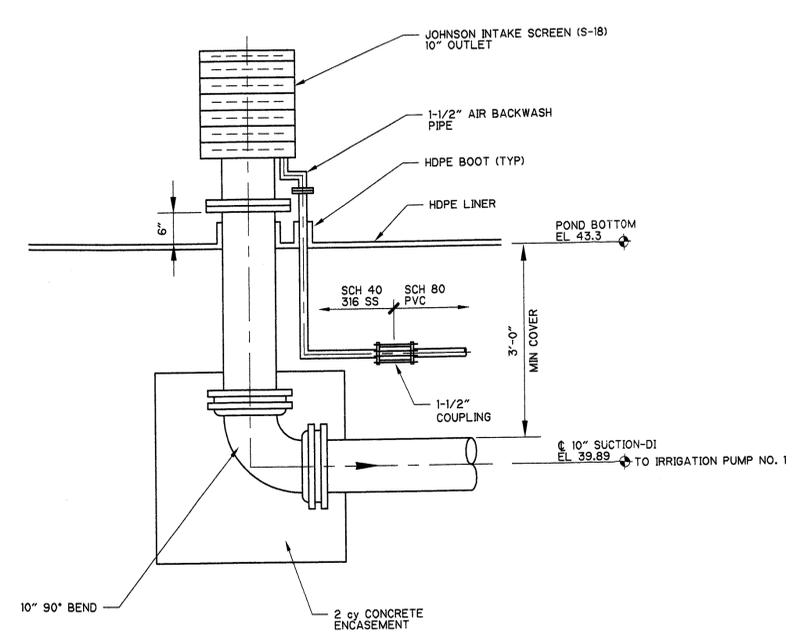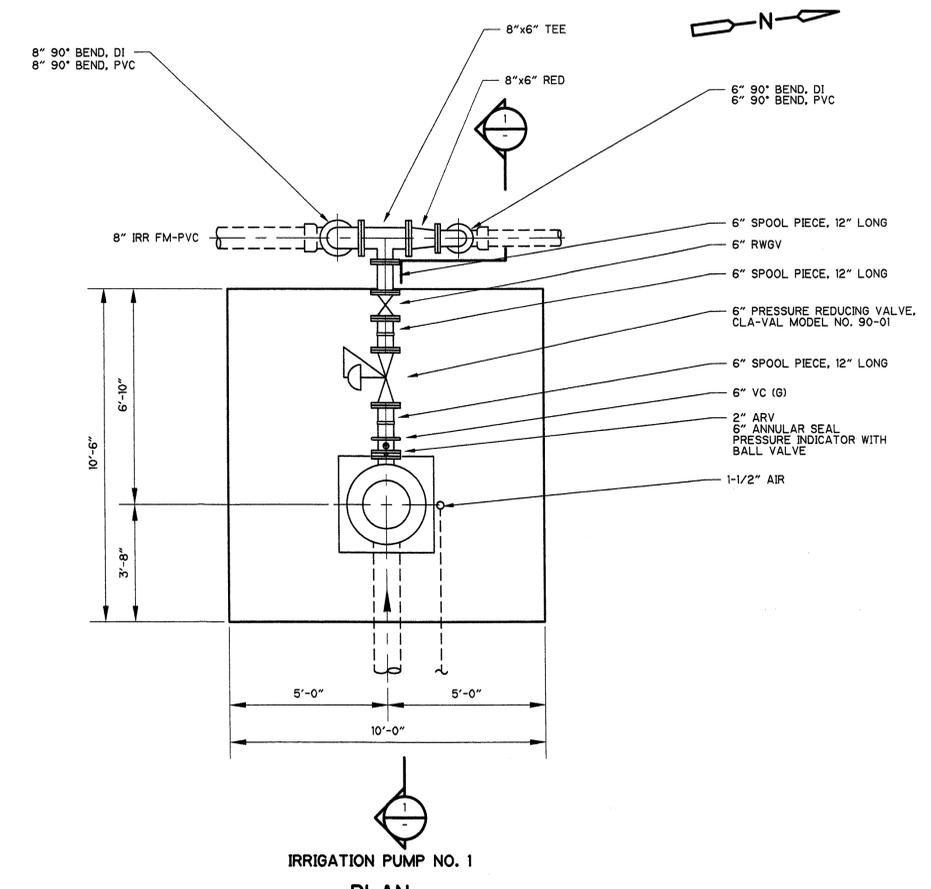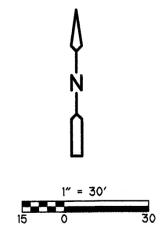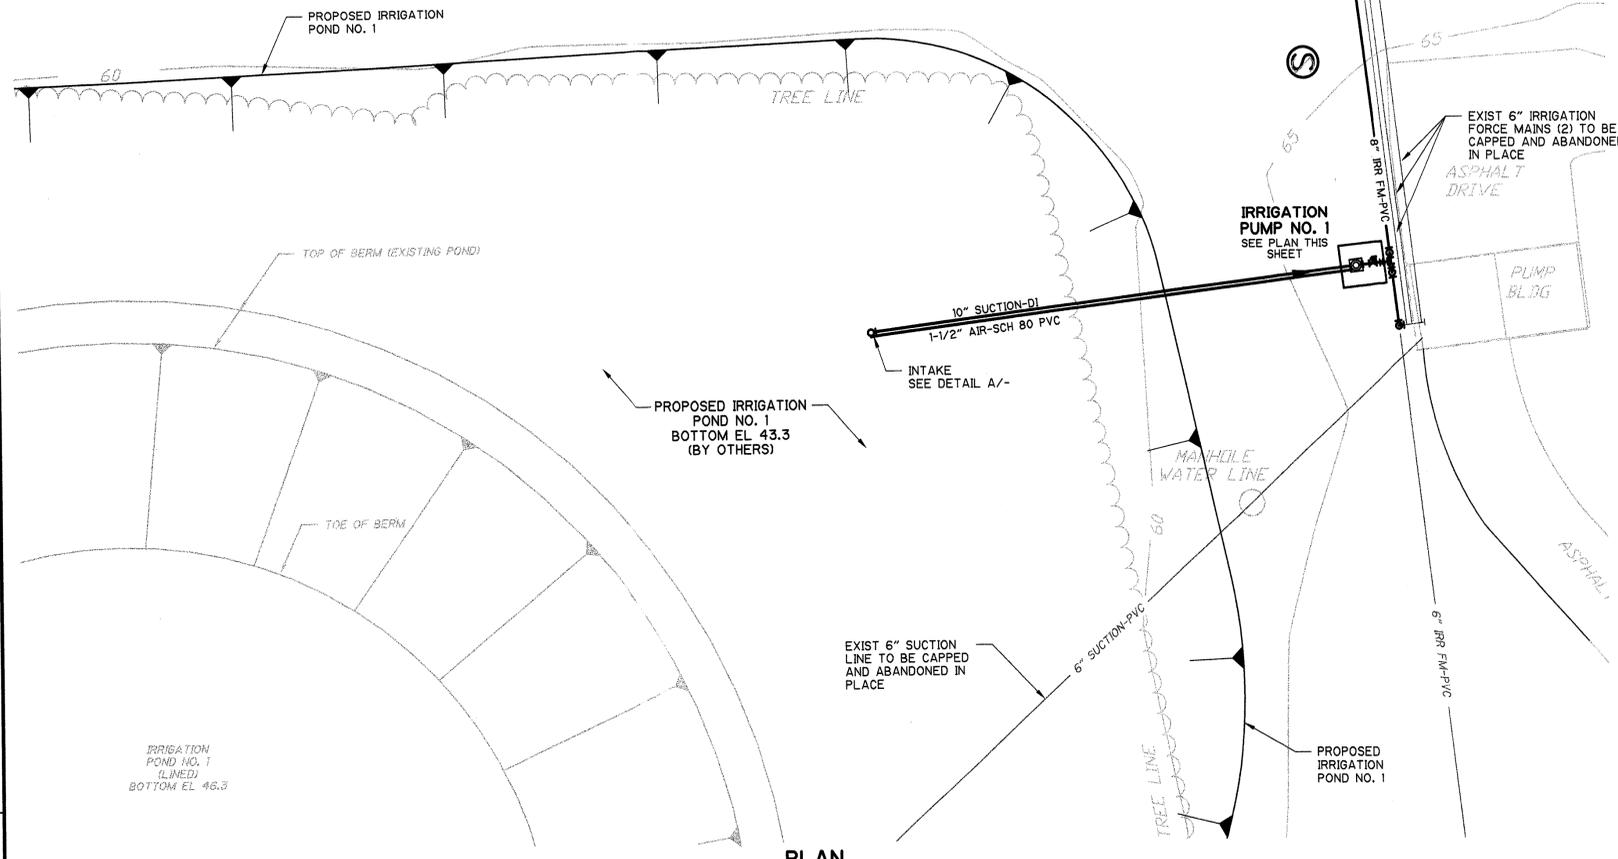

INTAKE SCREEN
DETAIL A
3/4" = 1'-0"

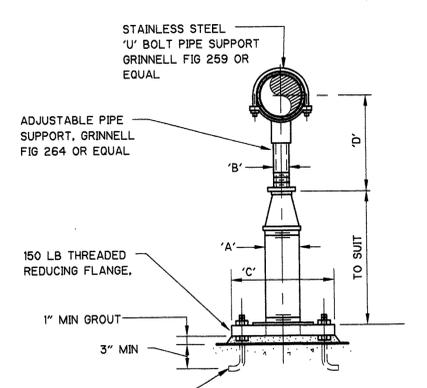

ADJUSTABLE PIPE SUPPORT APPROX DIMENSIONS IN INCHES


PIPE SIZE	A	B	C	D MIN	D MAX
6	3	2 1/2	9	11 3/4	15 1/4
8	3	2 1/2	9	13 3/4	16 1/4

NOTE:
1. UNDER VALVES, METERS OR OTHER SPECIAL APPURTENANCES A FABRICATED SUPPORT PIECE MAY BE UTILIZED AS ACCEPTABLE TO ENGINEER

ADJUSTABLE PIPE SUPPORT
DETAIL B
NTS

RECORD DRAWINGS
THESE RECORD DRAWINGS HAVE BEEN PREPARED BASED ON INFORMATION PROVIDED BY OTHERS. THE ENGINEER HAS NOT VERIFIED THE ACCURACY OF THIS INFORMATION AND SHALL NOT BE RESPONSIBLE FOR ANY ERRORS OR OMISSIONS WHICH MAY BE INCORPORATED HEREIN AS A RESULT.
CAMP DRESSER & MCKEE INC. Date OCTOBER 2002

RECORD DRAWING

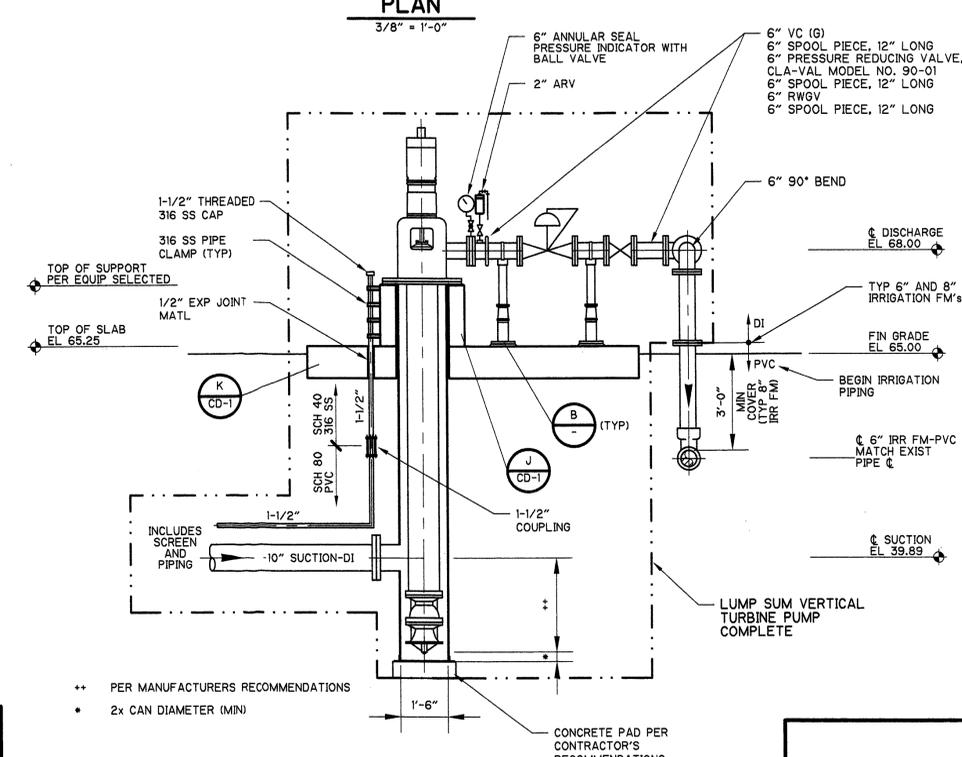

IRRIGATION PUMP NO. 1
SECTION 1
3/8" = 1'-0"

REV. NO.	DATE	DRWN	CHKD	REMARKS

DESIGNED BY: C. BROCKMEIER
DRAWN BY: B. WILLIAMS
SHEET CHK'D BY: D. COLLINS
CROSS CHK'D BY: D. COLLINS
APPROVED BY: E. STURTZ
DATE: OCTOBER 2001

CDM Camp Dresser & McKee Inc.
701 Jenks Ave
Panama City, Florida
Tel: 850-785-5999
License: FT COA No. 0000020

BAY COUNTY PUBLIC UTILITIES DEPARTMENT
BAY COUNTY, FLORIDA
STEELFIELD ROAD LANDFILL
CELL 4-INFILL EXPANSION

IRRIGATION BUILDING
DEMOLITION AND MODIFICATIONS
PLANS AND DETAILS

PROJECT NO. 6348-32099
FILE NAME: mmpm01.dwg
SHEET NO. **M-1**