

Bay PRP 2014-027 Gulf World Marine Institute Marine Animal Stranding, Rehabilitation and Necropsy Facility

Source: <http://maps.baycountyfl.gov>

Gulf World Marine Institute Facility


This data is provided with understanding that the conclusions drawn from such information are solely the responsibilities of the user. The GIS data is not a legal representation of the features depicted, and any assumption of the legal status of this data is hereby disclaimed. Bay County GIS Division - 850.248.8071 -

Printed: Jan 06, 2016





Bay PRP 2014-027 Gulf World Marine Institute Marine Animal Stranding, Rehabilitation and Necropsy Facility

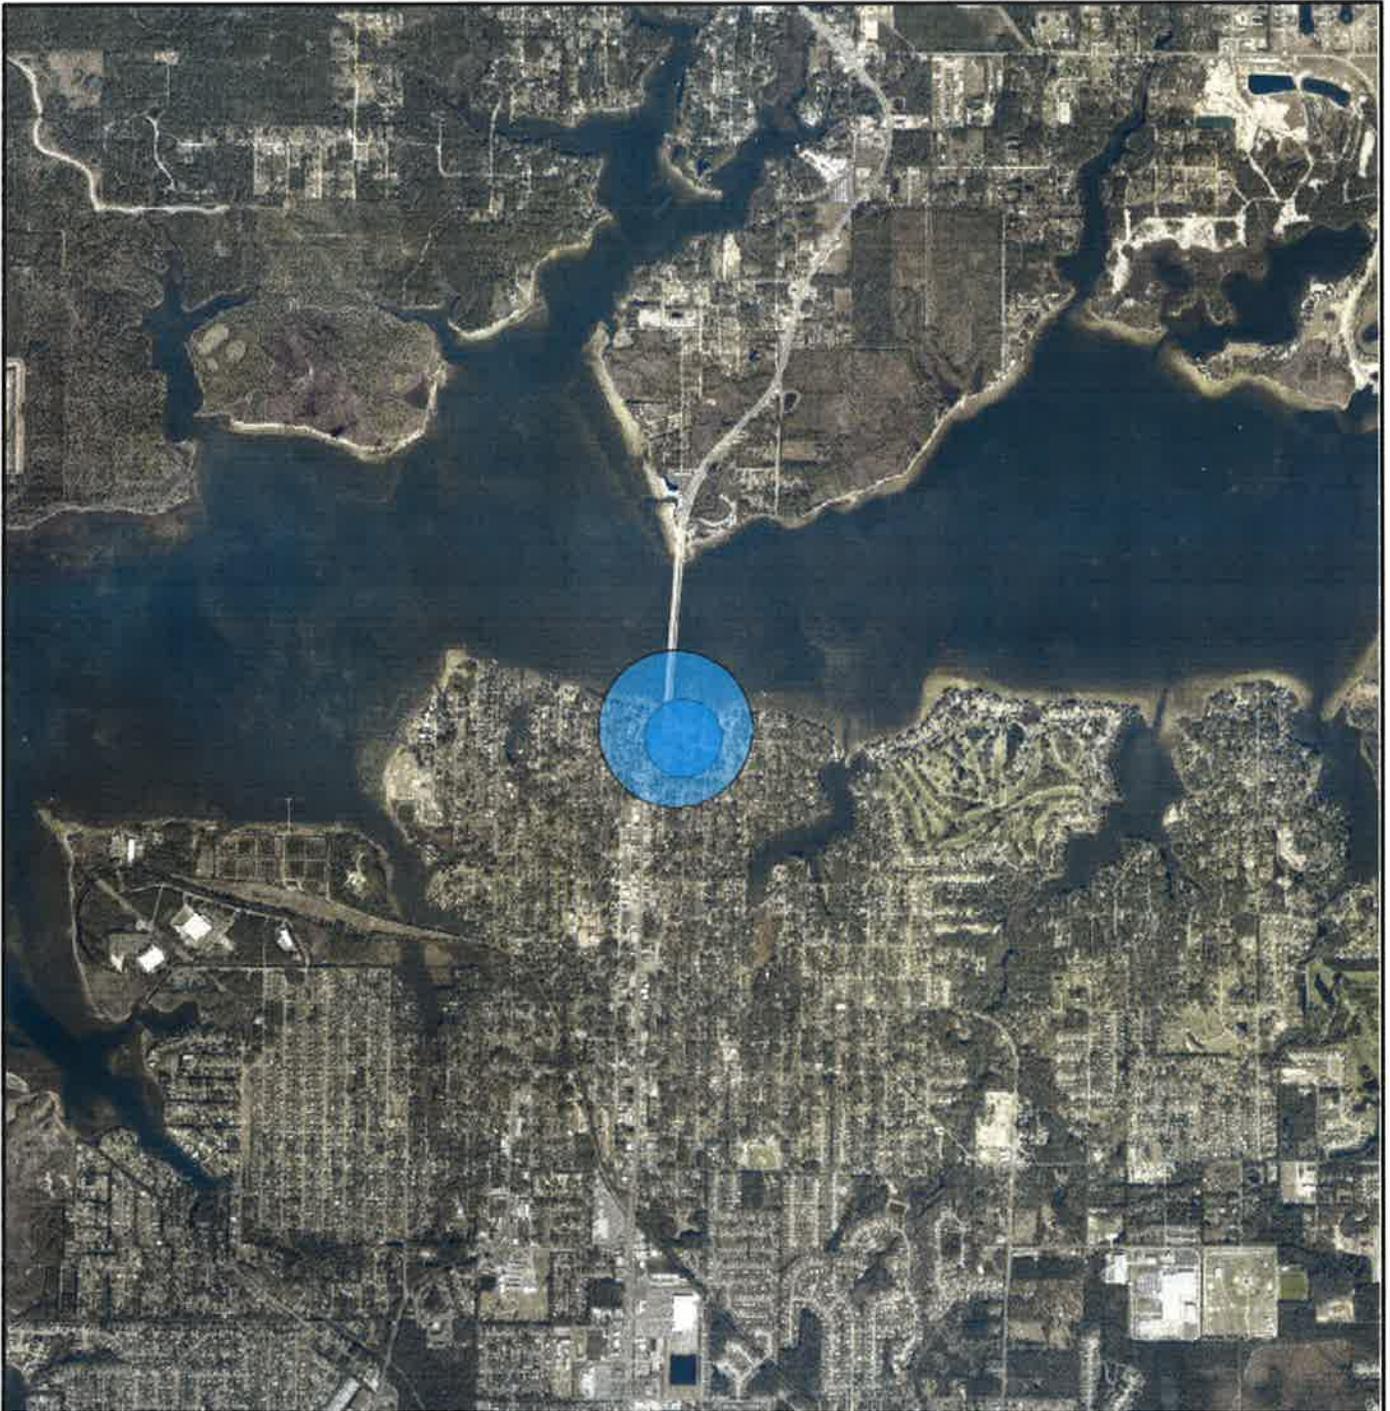

Bay PRP 2014-028 Porter Park Improvements 2014

Source: <http://maps.baycountyfl.gov>



Porter Park




This data is provided with understanding that the conclusions drawn from such information are solely the responsibilities of the user. The GIS data is not a legal representation of the features depicted, and any assumption of the legal status of this data is hereby disclaimed. Bay County GIS Division - 850.248.8071 -

Printed: Feb 05, 2015

FOR SCALE VERIFICATION AFTER DUPLICATION, THIS LINE SHOULD BE 1" LONG

Bay PRP 2014-028 Porter Park Improvements 2014

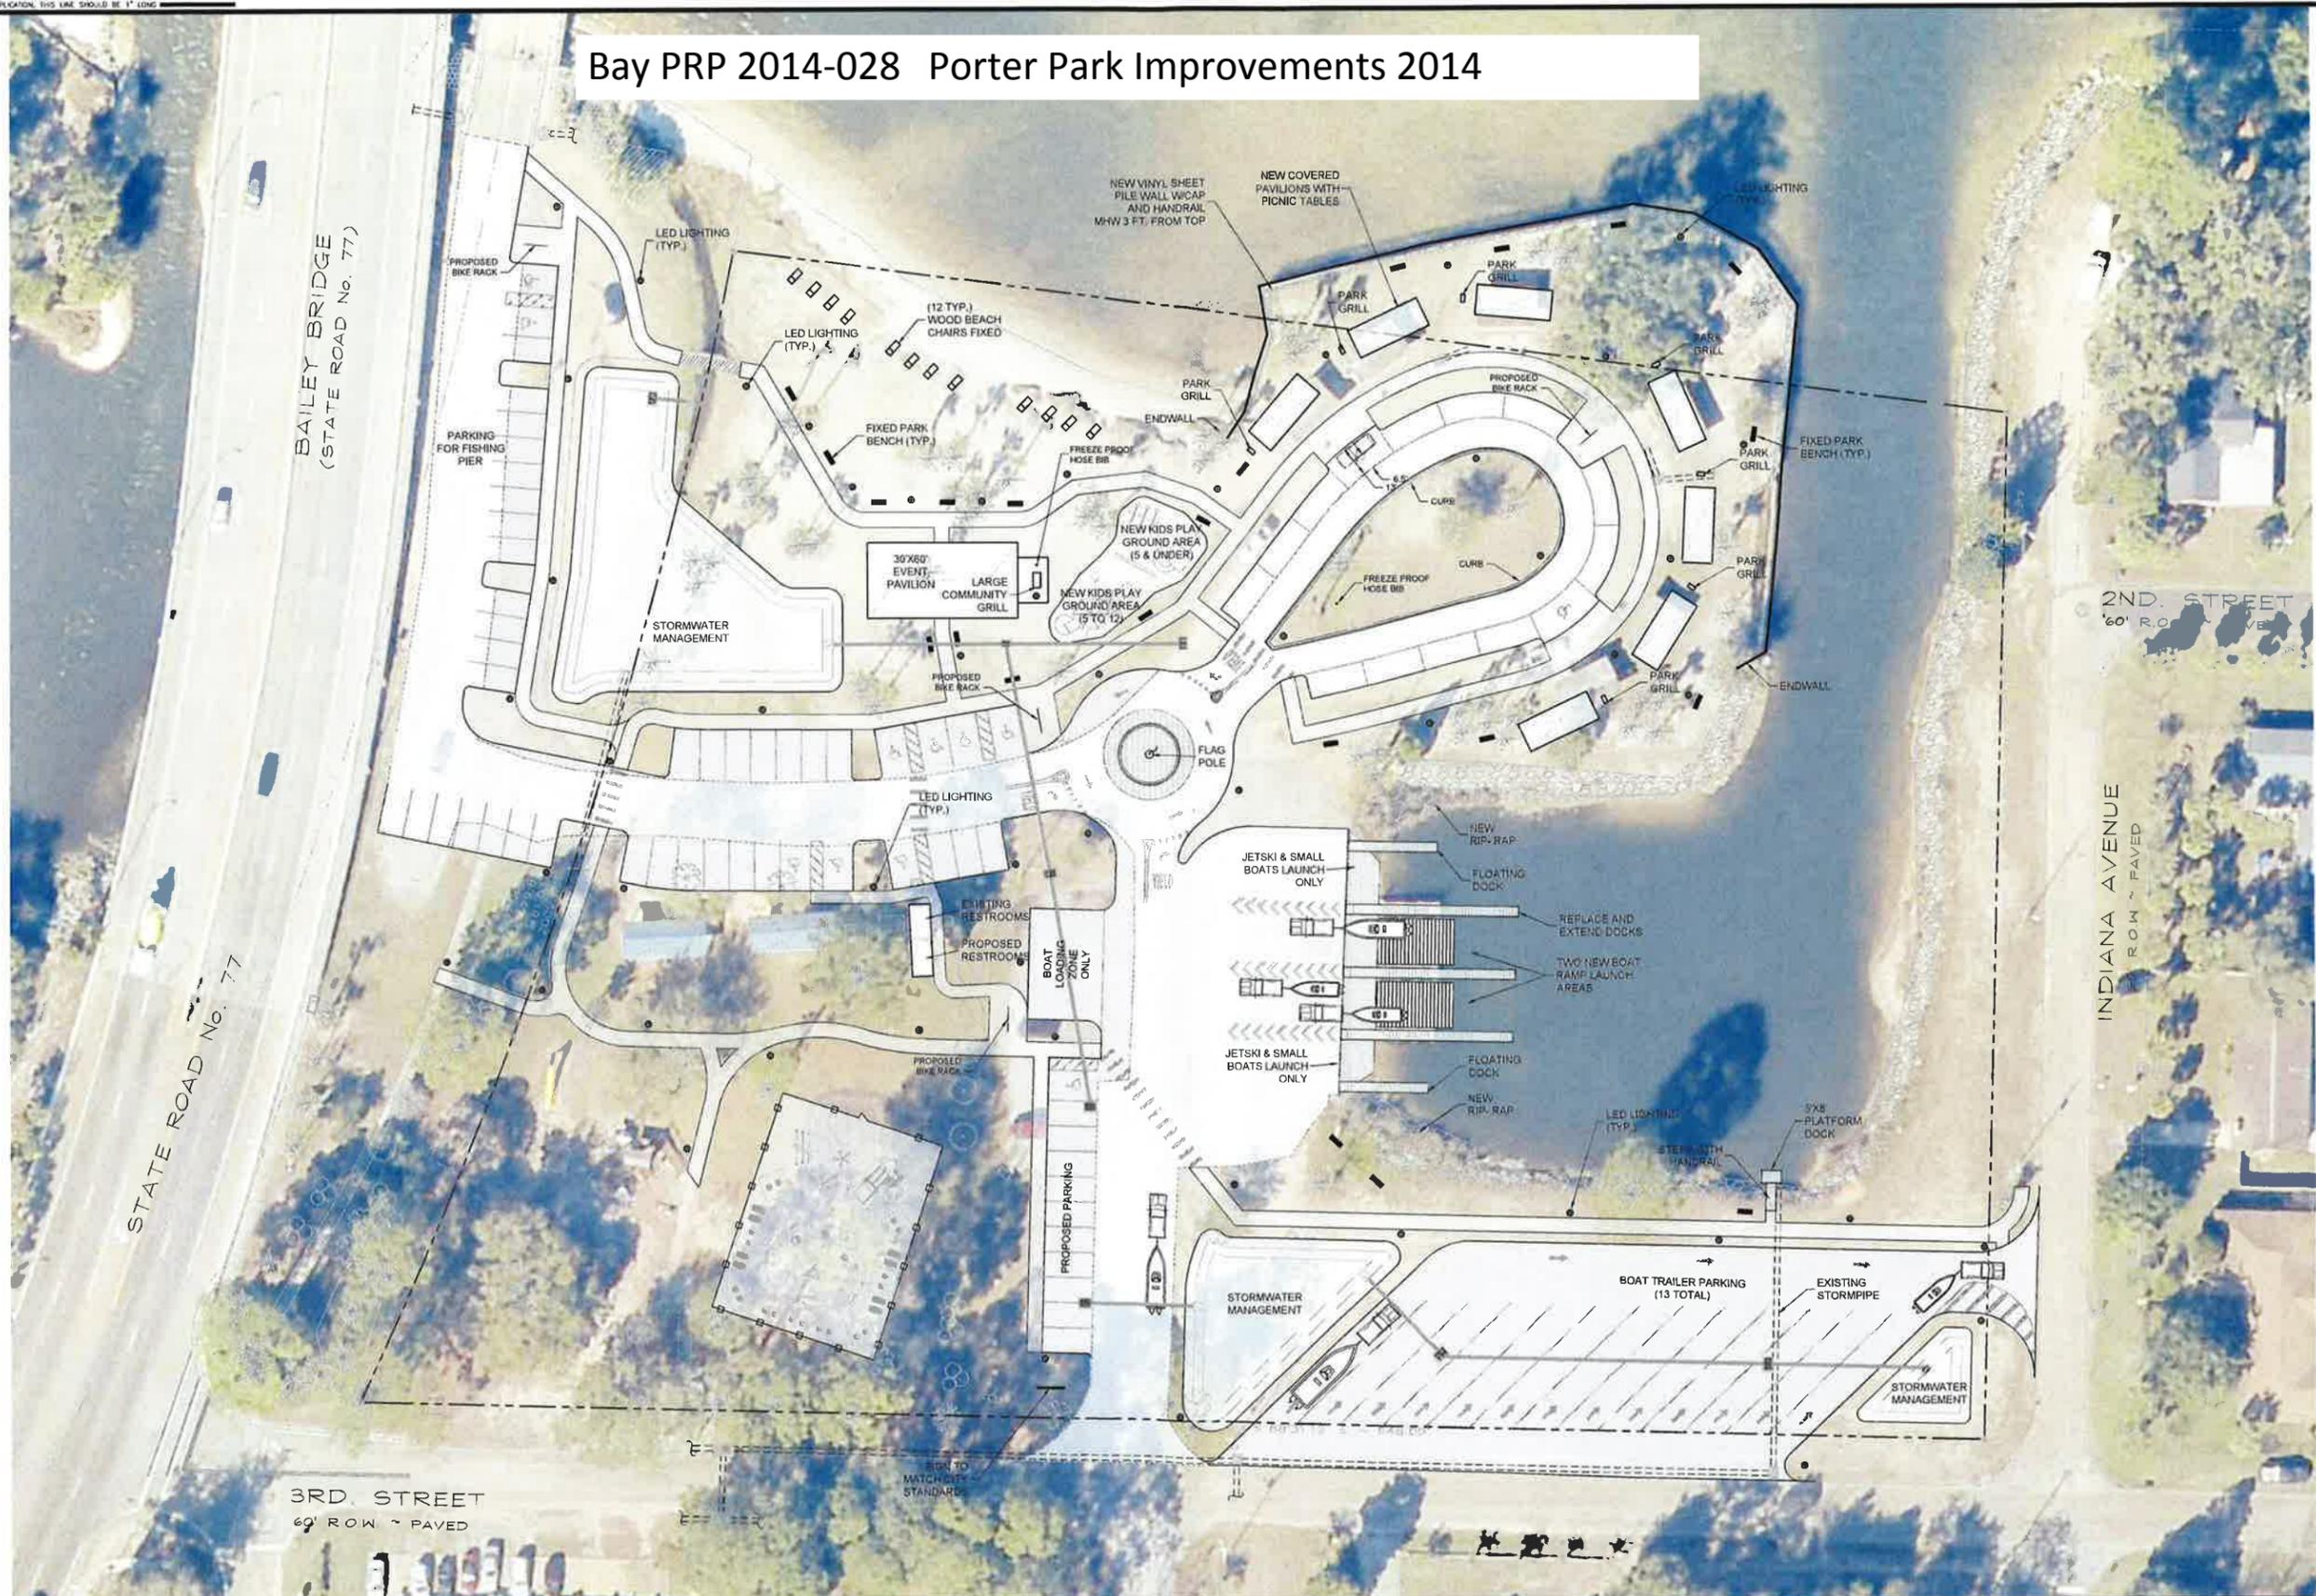

Date: Feb 04, 2015, 8:17am User: jk Ref: File: P:\14396-A Porter Park - RESTROOM DRAWING\14396A-E1.dwg

REV	DATE	BY	REVISIONS

SCALE: AS NOTED
DESIGNED BY: REF
DRAWN BY: REF
REVIEWED BY: CBF
ISSUE DATE: DEC 2014
ACAD FILE NAME: 14396A-E1.dwg

PANHANDLE ENGINEERING, INC.
 ENVIRONMENTAL ENGINEERS • CIVIL ENGINEERS • LAND PLANNERS
 3005 South Highway 77 Lynn Haven, Florida 32444
 (850)763-5200 Fax (850)769-0730 pe@panhandleengineering.com

**OVERALL MASTER PLAN WITH AERIAL
 PORTER PARK IMPROVEMENTS ~ 2014
 FOR THE CITY OF LYNN HAVEN
 LYNN HAVEN, FLORIDA**

SHEET NUMBER C2 OF
PROJECT NUMBER 14396A

James H. Daniels, P.E. 30137
 James M. Southall, P.E. 29633
 Jeffrey C. Finkbeiner, P.E. 22540
 Christopher B. Finkbeiner, P.E. 58328
 DPR CERTIFICATION #EB-7806

14396A PORTER PARK IMPROVEMENTS ~ 2014 FOR THE CITY OF LYNN HAVEN OVERALL MASTER PLAN W / AERIAL Street C2

©PANHANDLE ENGINEERING, INC. ALL RIGHTS RESERVED. NO PART OF THIS DOCUMENT MAY BE REPRODUCED OR UTILIZED IN ANY FORM WITHOUT PRIOR WRITTEN AUTHORIZATION OF PANHANDLE ENGINEERING, INC.



Source: <http://maps.baycountyfl.gov>

Midcity Stormwater

This data is provided with understanding that the conclusions drawn from such information are solely the responsibilities of the user. The GIS data is not a legal representation of the features depicted, and any assumption of the legal status of this data is hereby disclaimed. Bay County GIS Division - 850.248.8071 -

Printed: Jan 06, 2016



MID CITY STORMWATER PROJECT BAY PRP 2014-033

Parcel Sketch Map

PARCEL NUMBERS

14426-005-000



14426-000-000



LEGEND

Richard Jennings Preserve



Parcels to be purchased





Approximate GPS points

1.	30 10'56.19"N	85 39'22.20"W
2.	30 10'56.00"N	85 39' 18.87"W
3.	30 10'53.69"N	85 39' 22.05"W
4.	30 10'53.63"N	85 39'18.86"W
5.	30 10'55.43"N	85 39'16.14"W
6.	30 10'54.20"N	85 39'18.15"W
7.	30 10'49.62"N	85 39'13.83"W
8.	30 10'49.16"N	85 39'14.55"W
9.	30 10'47.96"N	85 39'16.18"W
10.	30 10'49.04"N	85 39'17.24"W
11.	30 10'50.17"N	85 39'15.69"W
12.	30 10'50.17"N	85 39'17.08"W
13.	30 10'50.11"N	85 39'21.86"W
14.	30 10'49.54"N	85 39'17.72"W


Borders outlined in red indicate BCAS property already owned. Borders outlined in yellow indicate proposed property addition
 Drainage ditch is marked in blue



Bay PRP 2014-033 Mid City Storm Water Project

Proposal #Bay 2014-040
Identifying the cause of beach swimming
advisories at Carl Gray Park in Bay County, FL
St. Andrew Bay Resource Management
Association, Inc.

Approximate Study Area

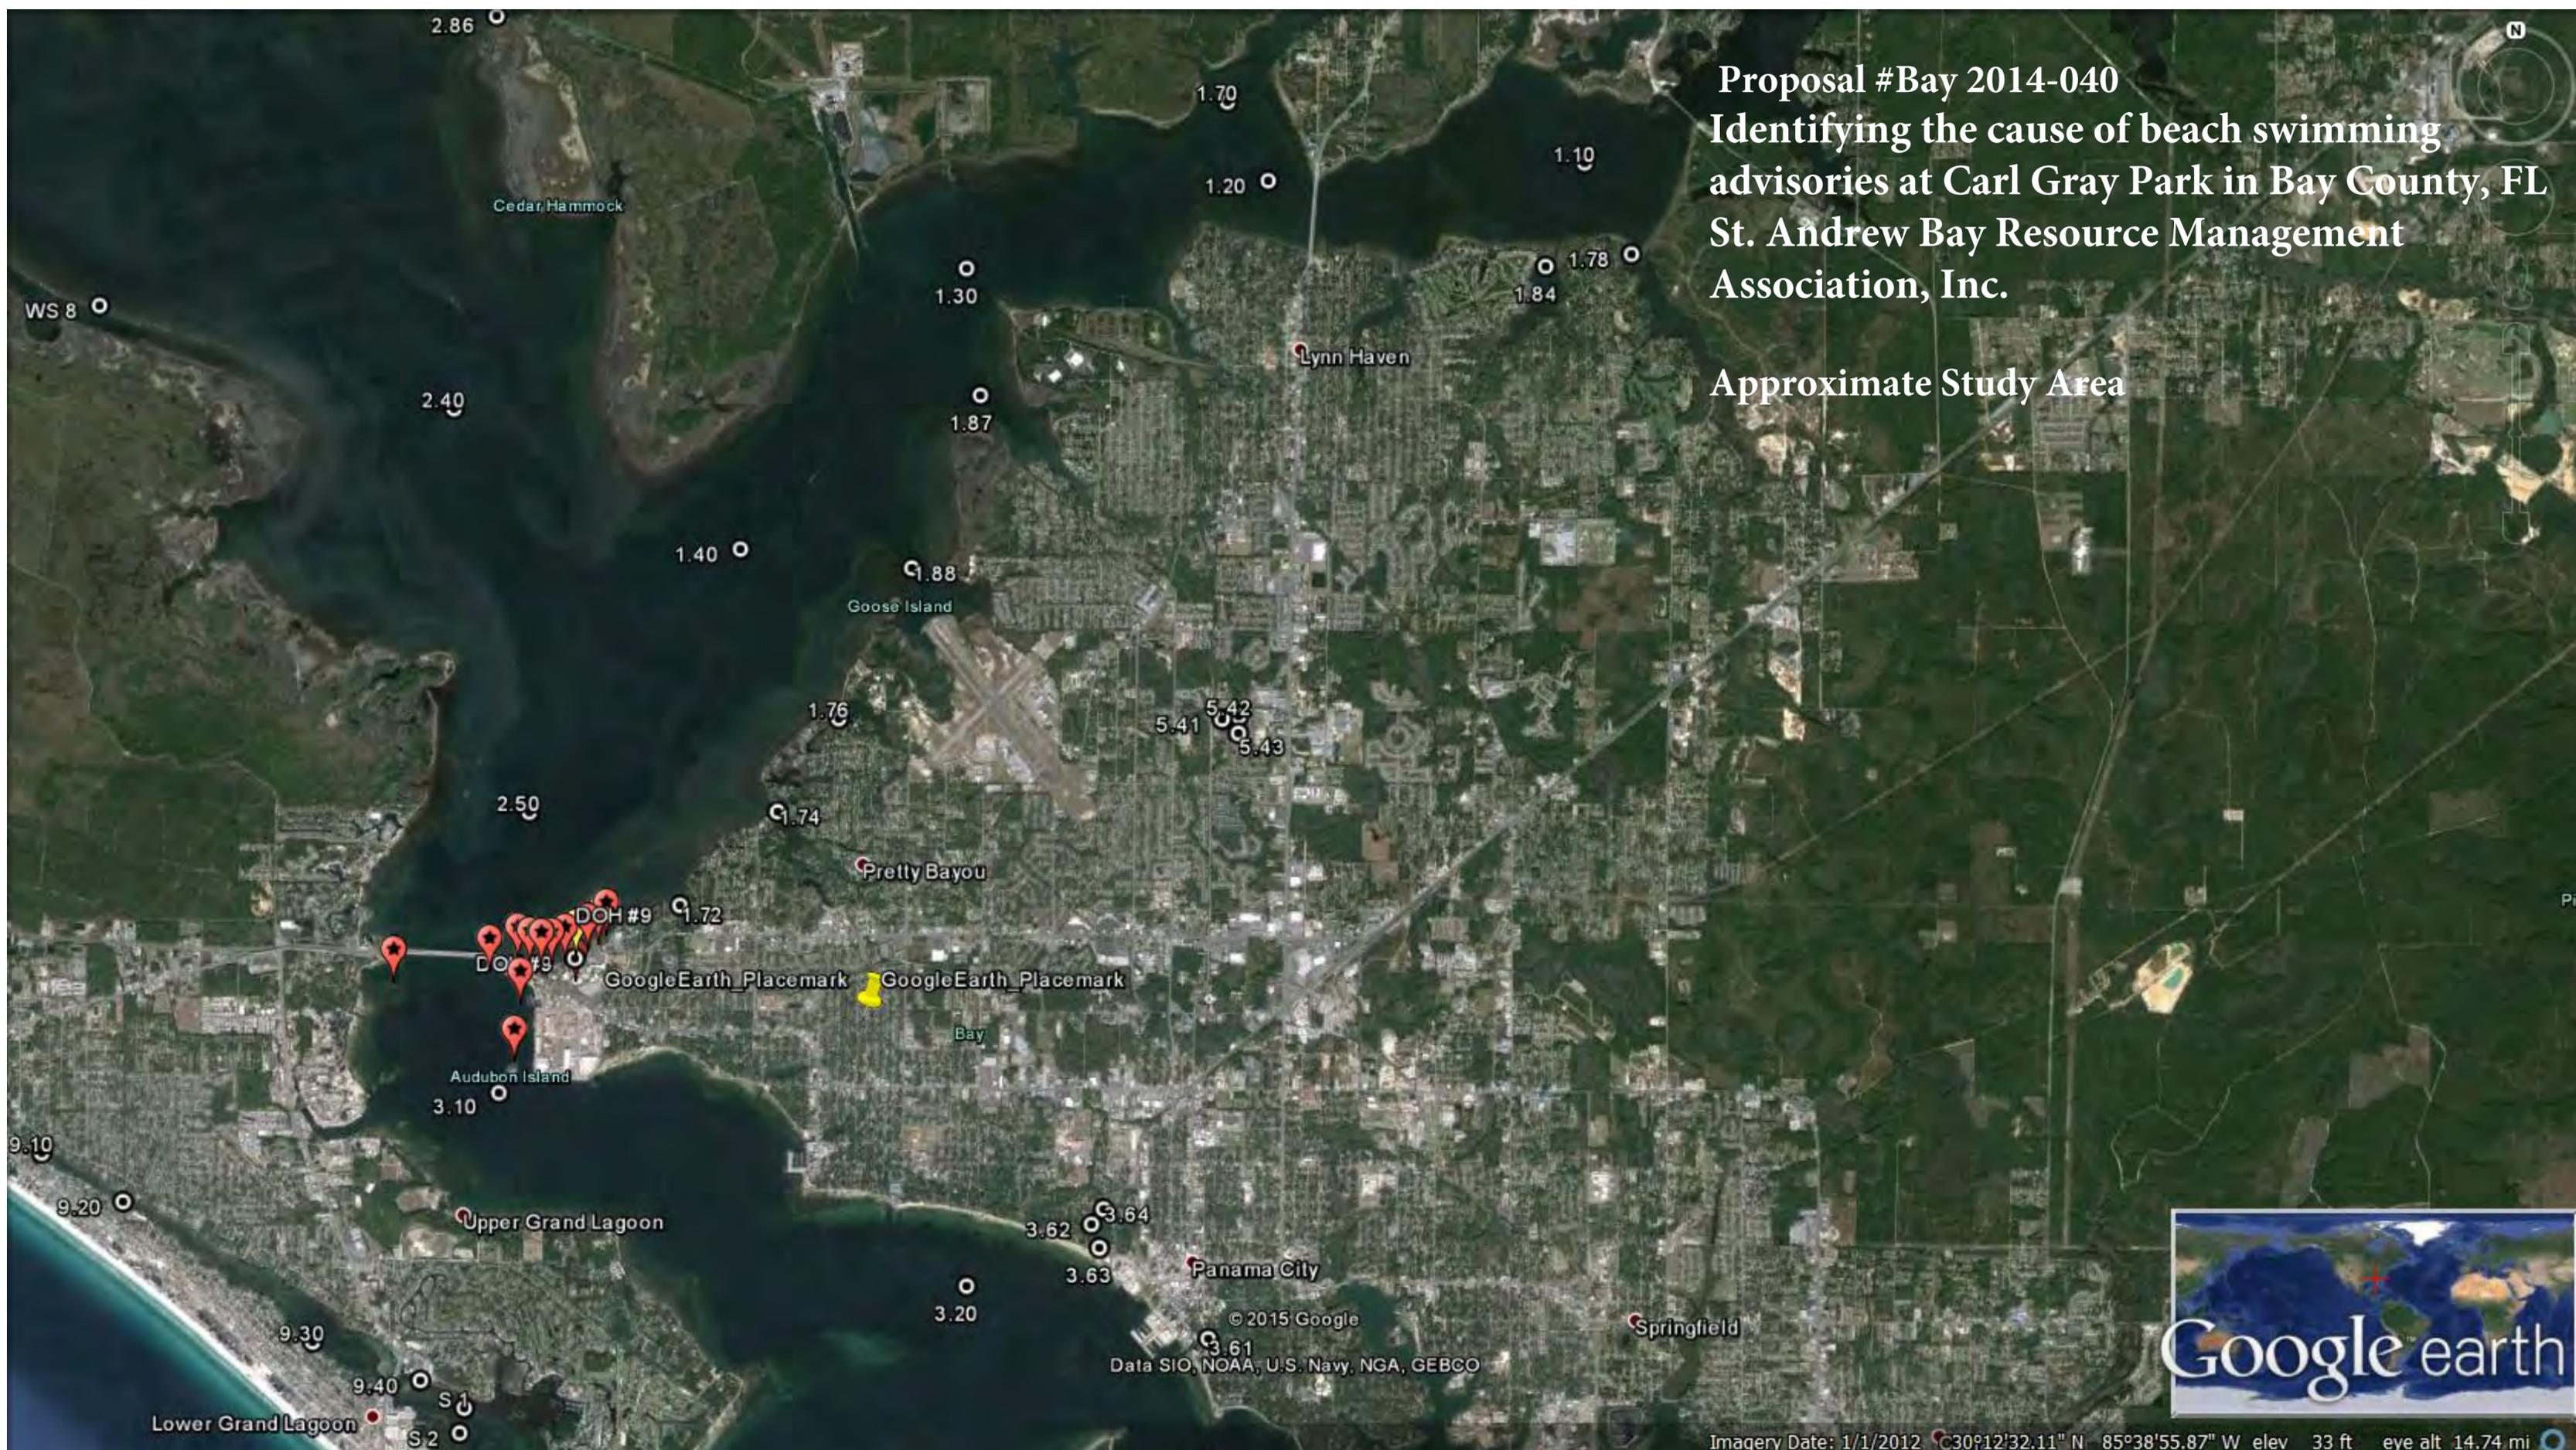

Bay PRP 2014-040 Identifying the cause of beach swimming advisories at Carl Gray Park



Source: <http://maps.baycountyfl.gov>



Carl Gray Park




This data is provided with understanding that the conclusions drawn from such information are solely the responsibilities of the user. The GIS data is not a legal representation of the features depicted, and any assumption of the legal status of this data is hereby disclaimed. Bay County GIS Division - 850.248.8071 -

Printed: Feb 05, 2015




EXHIBIT A

Bay PRP 2014-040 Identifying the cause of beach swimming advisories at Carl Gray Park

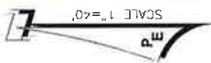

	<p>CARL GRAY BOAT RAMP IMPROVEMENTS ~ 2014 PRELIMINARY FOR THE CITY OF PANAMA CITY PANAMA CITY, FLORIDA</p>		<p>DATE: 07/20/2015 DRAWN BY: J. GIBSON CHECKED BY: J. GIBSON PROJECT NO: 13034</p>	<p>SCALE: AS NOTED RECORDS: 107 SHEETS: 103 THIS SHEET: 103 OF 103 DATE: 07/20/2015 DRAWN BY: J. GIBSON</p>	<p>REVISIONS:</p> <table border="1"> <thead> <tr> <th>REV.</th> <th>DATE</th> <th>BY</th> <th>REVISIONS</th> </tr> </thead> <tbody> <tr> <td> </td> <td> </td> <td> </td> <td> </td> </tr> </tbody> </table>	REV.	DATE	BY	REVISIONS					<p>PROJECT NUMBER: 13034 SHEET NUMBER: 1 OF 1</p>
	REV.	DATE	BY	REVISIONS										
<p>2015 © Panhandle, Inc. 3000 South Highway 97, Lynn Haven, FL 33424 Phone: 771-222-1111 Fax: 771-222-1112 www.panhandle-engineering.com</p>		<p>13034</p>		<p>13034</p>										

PER 13034 CARL GRAY BOAT RAMP IMPROVEMENTS EXHIBIT A
 DATE: 07/20/2015 09:05 AM DRAWN BY: J. GIBSON CHECKED BY: J. GIBSON PROJECT NO: 13034

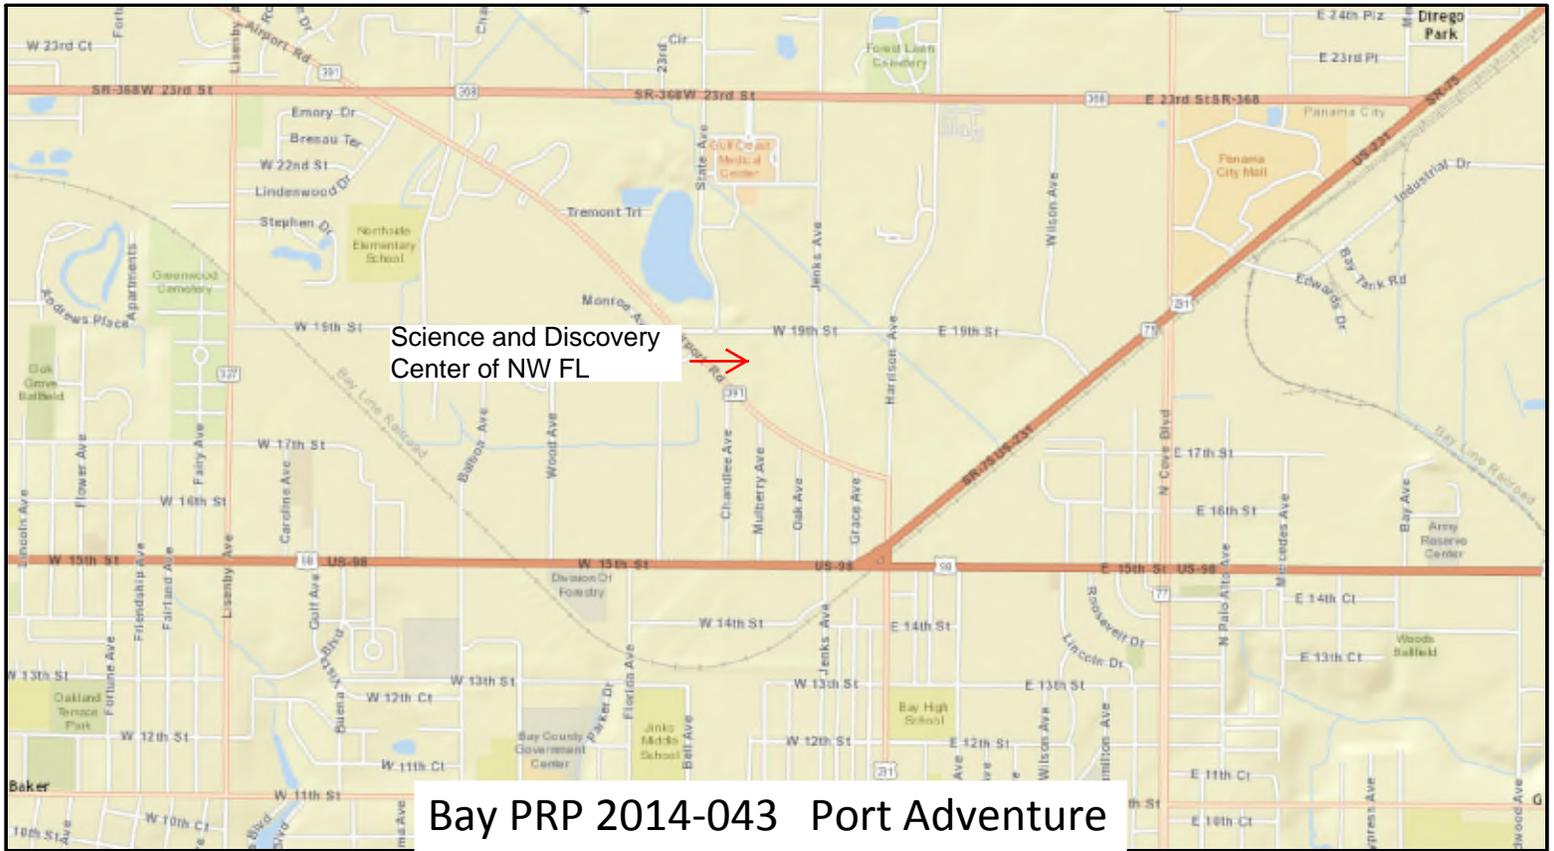

Source: <http://maps.baycountyfl.gov>

Port Adventure

This data is provided with understanding that the conclusions drawn from such information are solely the responsibilities of the user. The GIS data is not a legal representation of the features depicted, and any assumption of the legal status of this data is hereby disclaimed. Bay County GIS Division - 850.248.8071 -

Printed: Jan 06, 2016



Bay PRP 2014-044 Economic analysis for project prioritization, water quality and habitat

